

W/2005/0356 - GRANTED 15/12/06.


This Drawing is Copyright. No portion may be reproduced without consent. No dimensions to be scaled off this drawing. All dimensions to be checked on site.

01/11/06	C	BOUNDARY INFORMATION CONFIRMED	RAH
26/09/06	B	New Build Excluded	MJH
DATE	REV	REVISION DETAILS	BY

REPRODUCED FROM/BASED UPON THE ORDNANCE SURVEY MAP WITH THE PERMISSION OF THE CONTROLLER OF HM STATIONERY OFFICE. CROWN COPYRIGHT RESERVED. LICENCE No. 15 76504

KEY

- NEWLY ESTABLISHED STOCK PROOF FENCE (EXTERNAL BOUNDARIES)
- NEWLY ESTABLISHED BRICK WALL WITH COPINGS (EXTERNAL BOUNDARIES)
- APPLICATION SITE BOUNDARY
- NEW PLOT BOUNDARIES TO BE BRICK WALLS WITH COPINGS (ESTABLISHED WITHIN THE AREA)

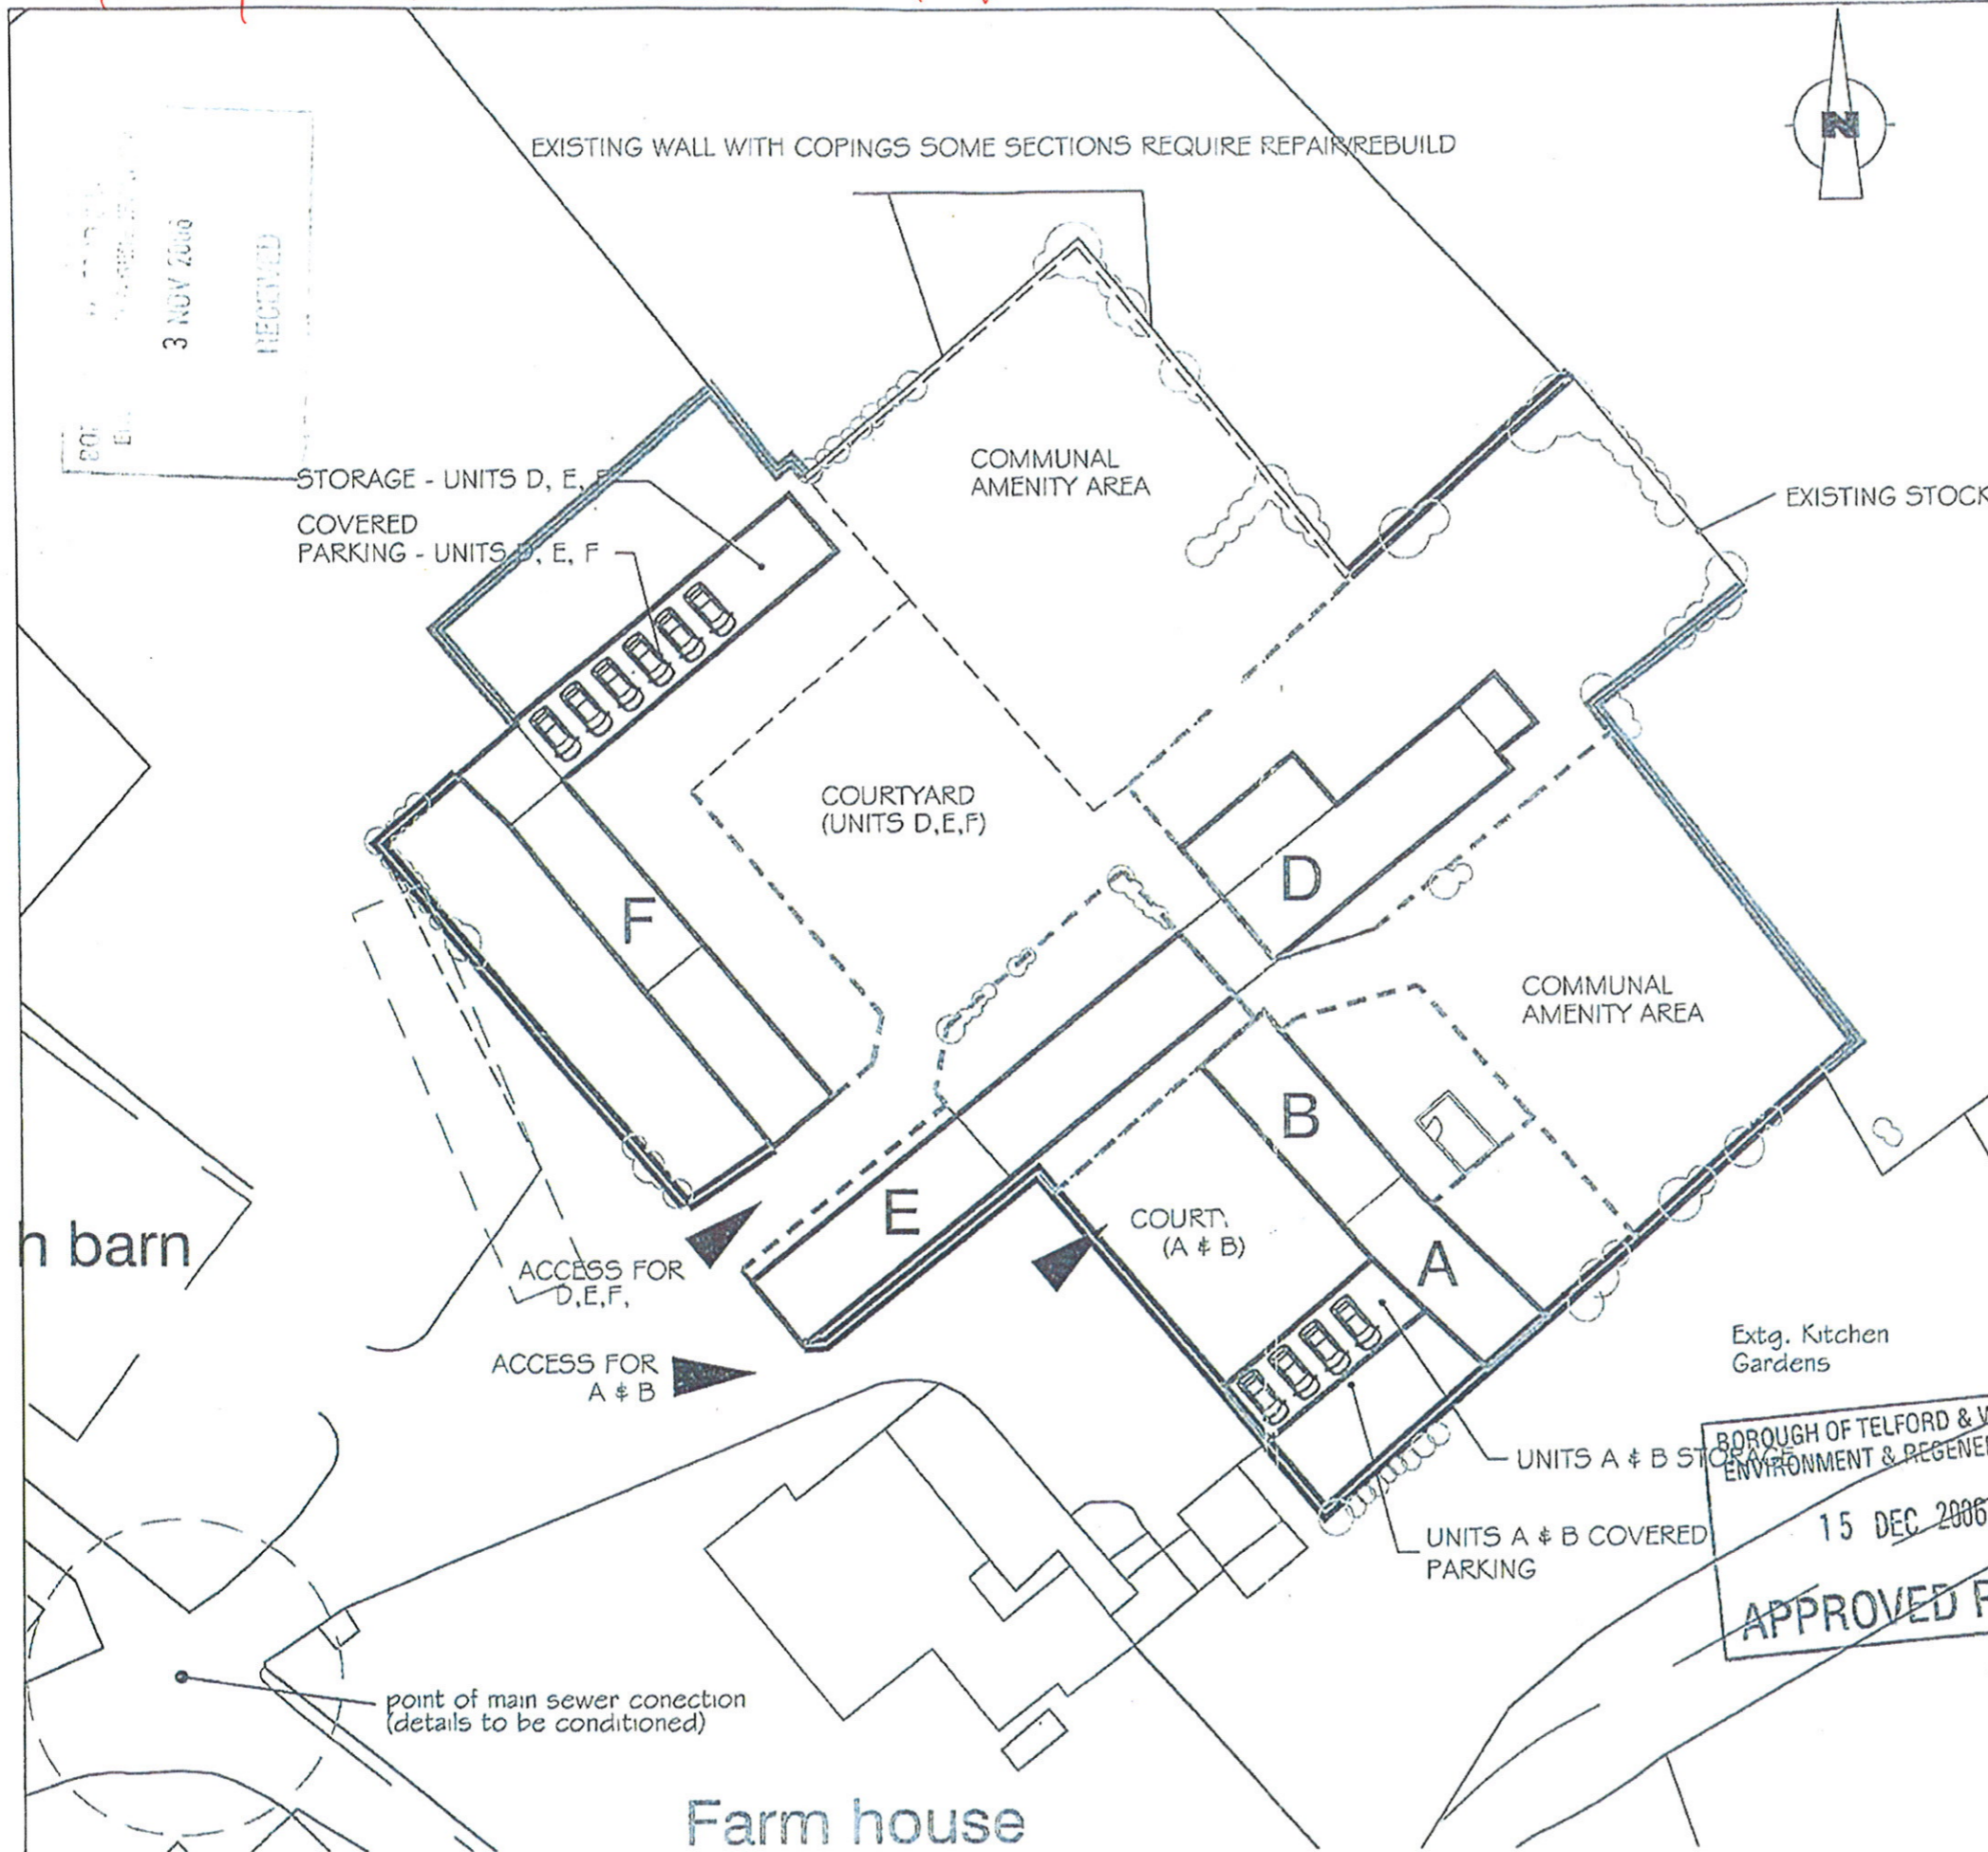

AMENDED
03 NOV 2006
PLAN

Client:	Mr. & Mrs. Ford. Kynnersley Manor, Kynnersley.
Project Title:	Barn Conversions to buildings at Kynnersley Manor.
Drawing Title:	Proposed Site Layout
CARTER JONAS	
Property Consultants	
1111 Birches, Hadnall Shrewsbury, Shropshire SY4 3DH Carter Jonas LLP Telephone 01939 210440 Fax 01939 210535 www.carterjonas.co.uk	
Scale:	1:500 @ A3
Date:	01/11/06
Drawn by:	RAH
Checked by:	CHECKED
Drwg No.	BN15413/03/22
Revision:	C

BOROUGH OF TELFORD & WREKIN
ENVIRONMENT & REGENERATION
15 DEC 2006
APPROVED PLAN